
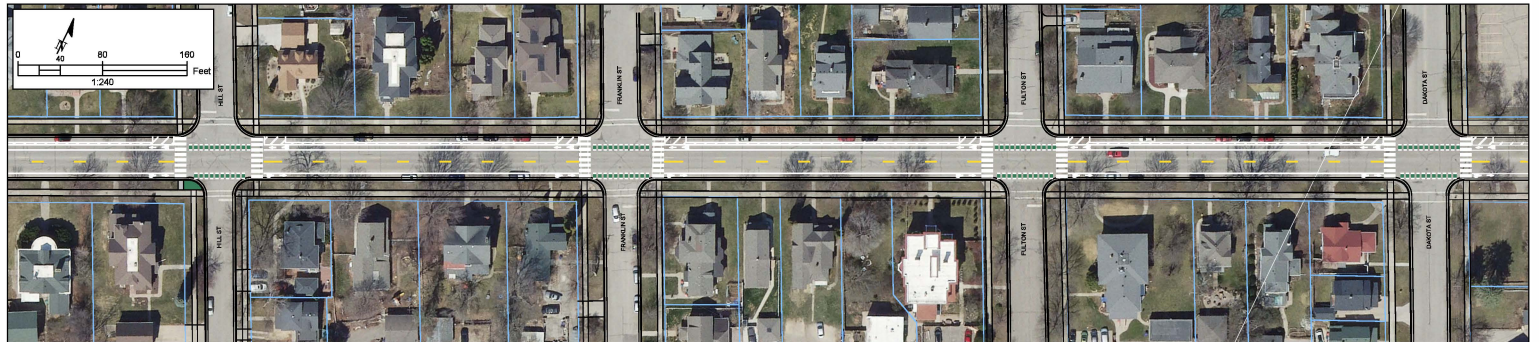


BUCHANAN/4TH POTENTIAL SAFETY
IMPROVEMENTS

DRAFT 12/20/2024

TOOLE
DESIGN

Civil
REDWING

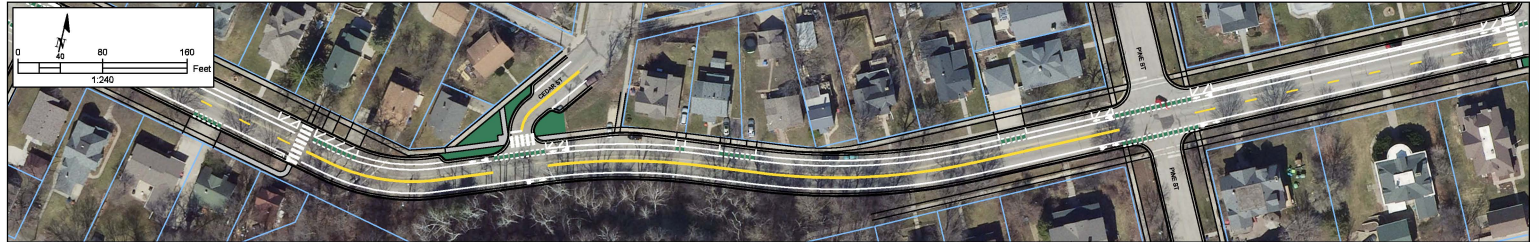

DISCLAIMER: THIS DRAFT DOCUMENT DOES NOT REPRESENT
CURRENTLY PLANNED AND/OR FUNDED PROJECTS. NOT TO BE USED
FOR CONSTRUCTION.

BUCHANAN/4TH POTENTIAL SAFETY IMPROVEMENTS

DRAFT 12/20/2024



POTENTIAL SAFETY IMPROVEMENTS:

- ① PAINTED BUMPOUTS WITH FLEXPOSTS

DISCLAIMER: THIS DRAFT DOCUMENT DOES NOT REPRESENT CURRENTLY PLANNED AND/OR FUNDED PROJECTS. NOT TO BE USED FOR CONSTRUCTION.

