


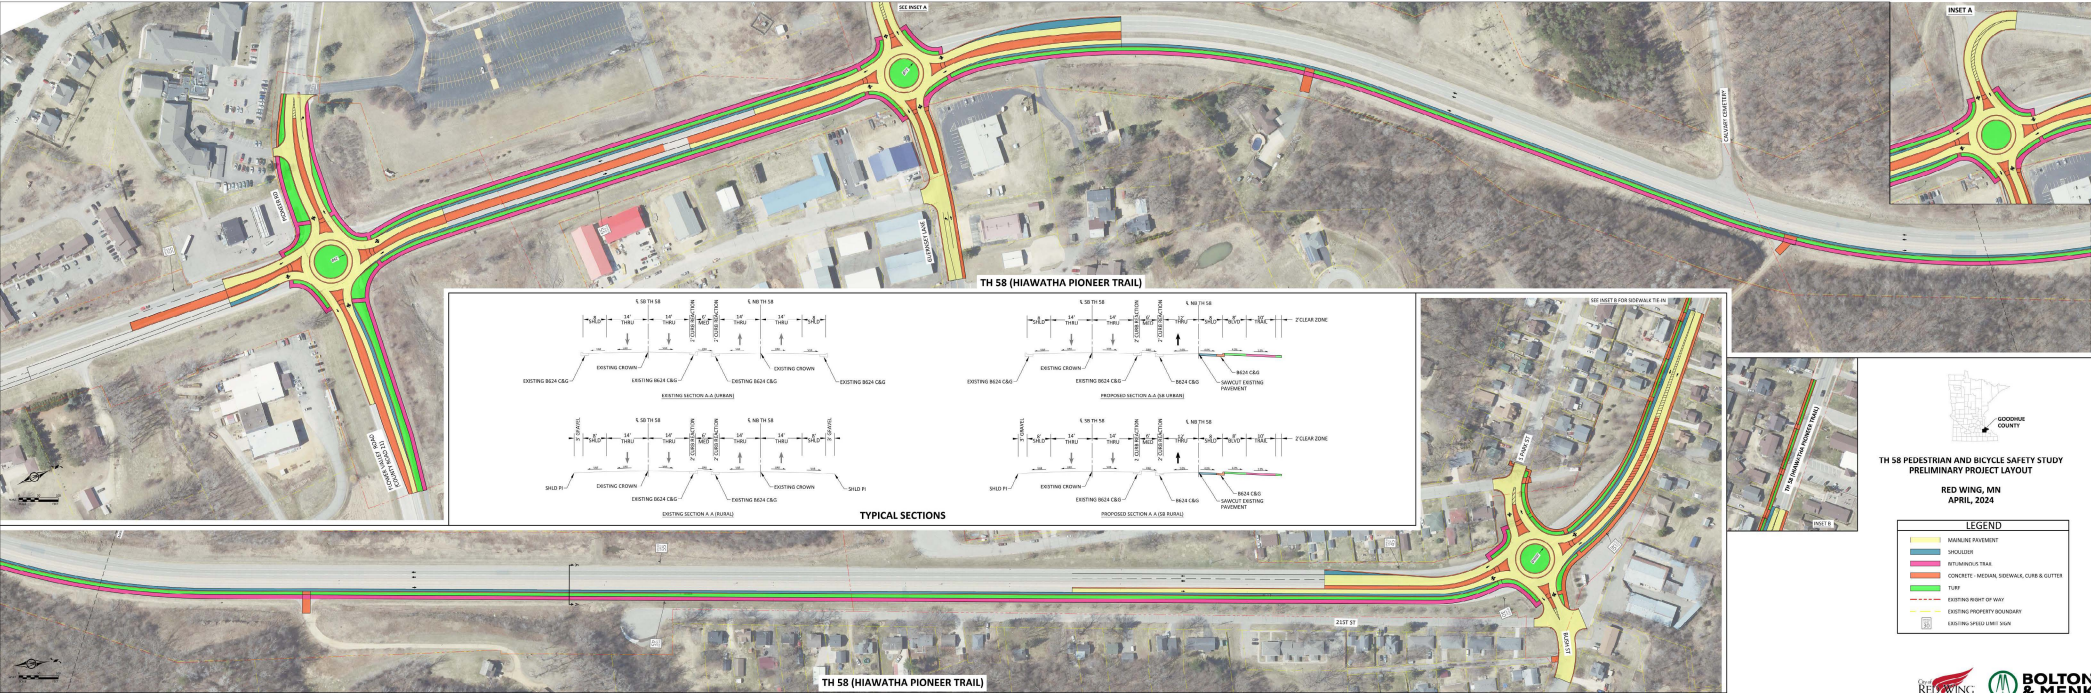

TH 58 PEDESTRIAN AND BICYCLE SAFETY STUDY
PRELIMINARY PROJECT LAYOUT

RED WING, MN
APRIL, 2024

LEGEND

- WALKWAY PAVEMENT
- SHOULDER
- BIKEMANUS TRAIL
- CONCRETE - MEDIAN, SIDEWALK, CURB & CUTTER
- CURB
- EXISTING RIGHT OF WAY
- EXISTING PROPERTY BOUNDARY
- EXISTING SPEED LIMIT SIGN