


North Service Drive Sidewalk

City of Red Wing

Sidewalk Layout

December 2022

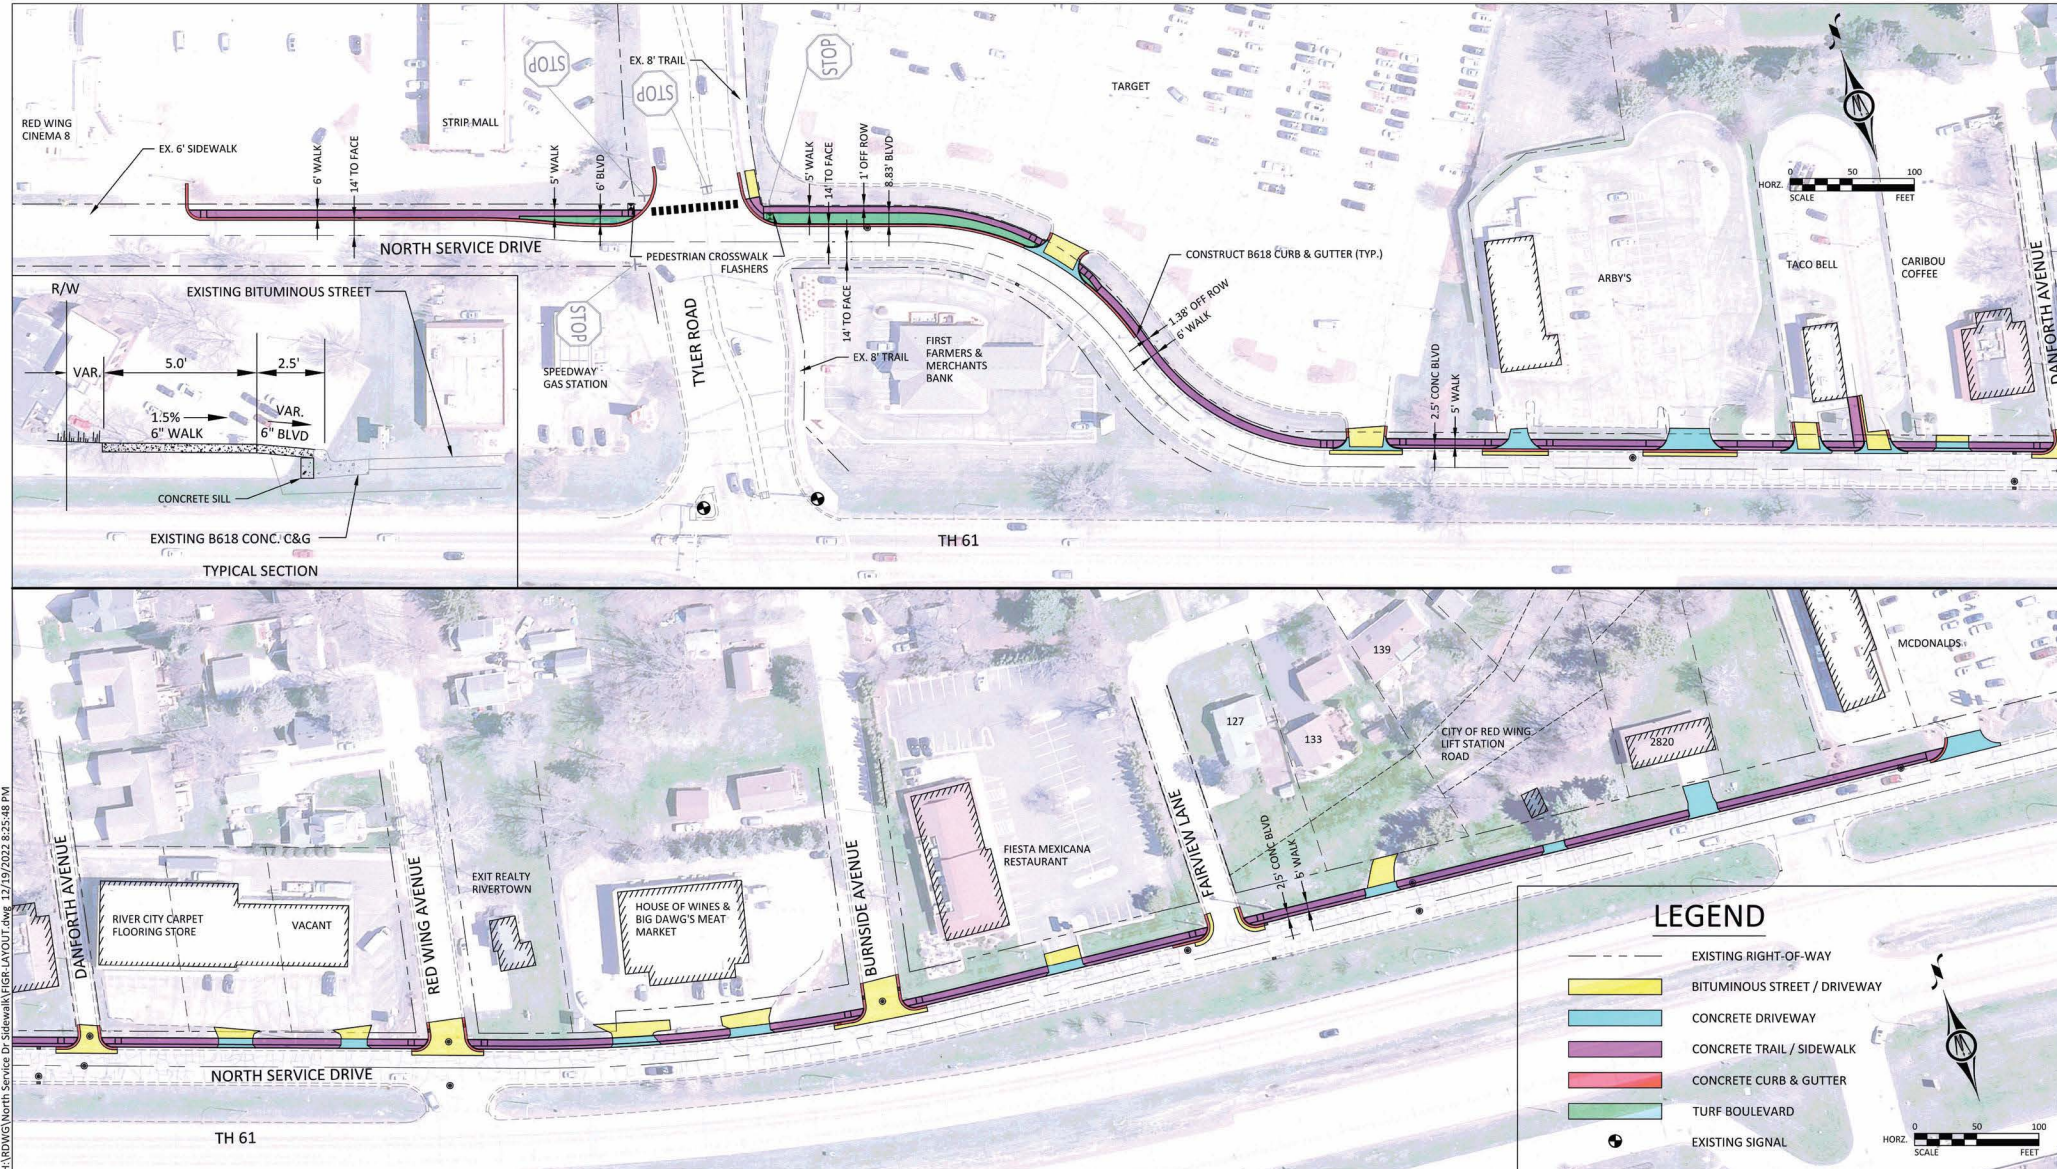

HA:\EDW\North Service Dr Sidewalk\EG&R LAYOUT.dwg 12/19/2022 8:25:48 PM